

# CALIFORNIA HIGH-SPEED TRAIN PROJECT HSR 14-32




## LEGEND


- HST ALIGNMENT
- ROAD
- BNSF RR
- CREEK
- - - EDGE OF FLOODPLANE
- COUNTY LINE
- STATE HIGHWAY
- MAJOR STRUCTURE

## MAJOR STRUCTURES

1. GARCES
2. POND
3. SEMITROPIC
4. PETERSON
5. POSO CREEK
6. MCCOMBS
7. SUNNY GEM
8. SR46 HSR
9. SR46 BNSF
10. 6TH STREET
11. POSO AVE
12. PEDESTRIAN
13. WASCO VIADUCT
14. KIMBERLINA RD
15. MERCED AVE

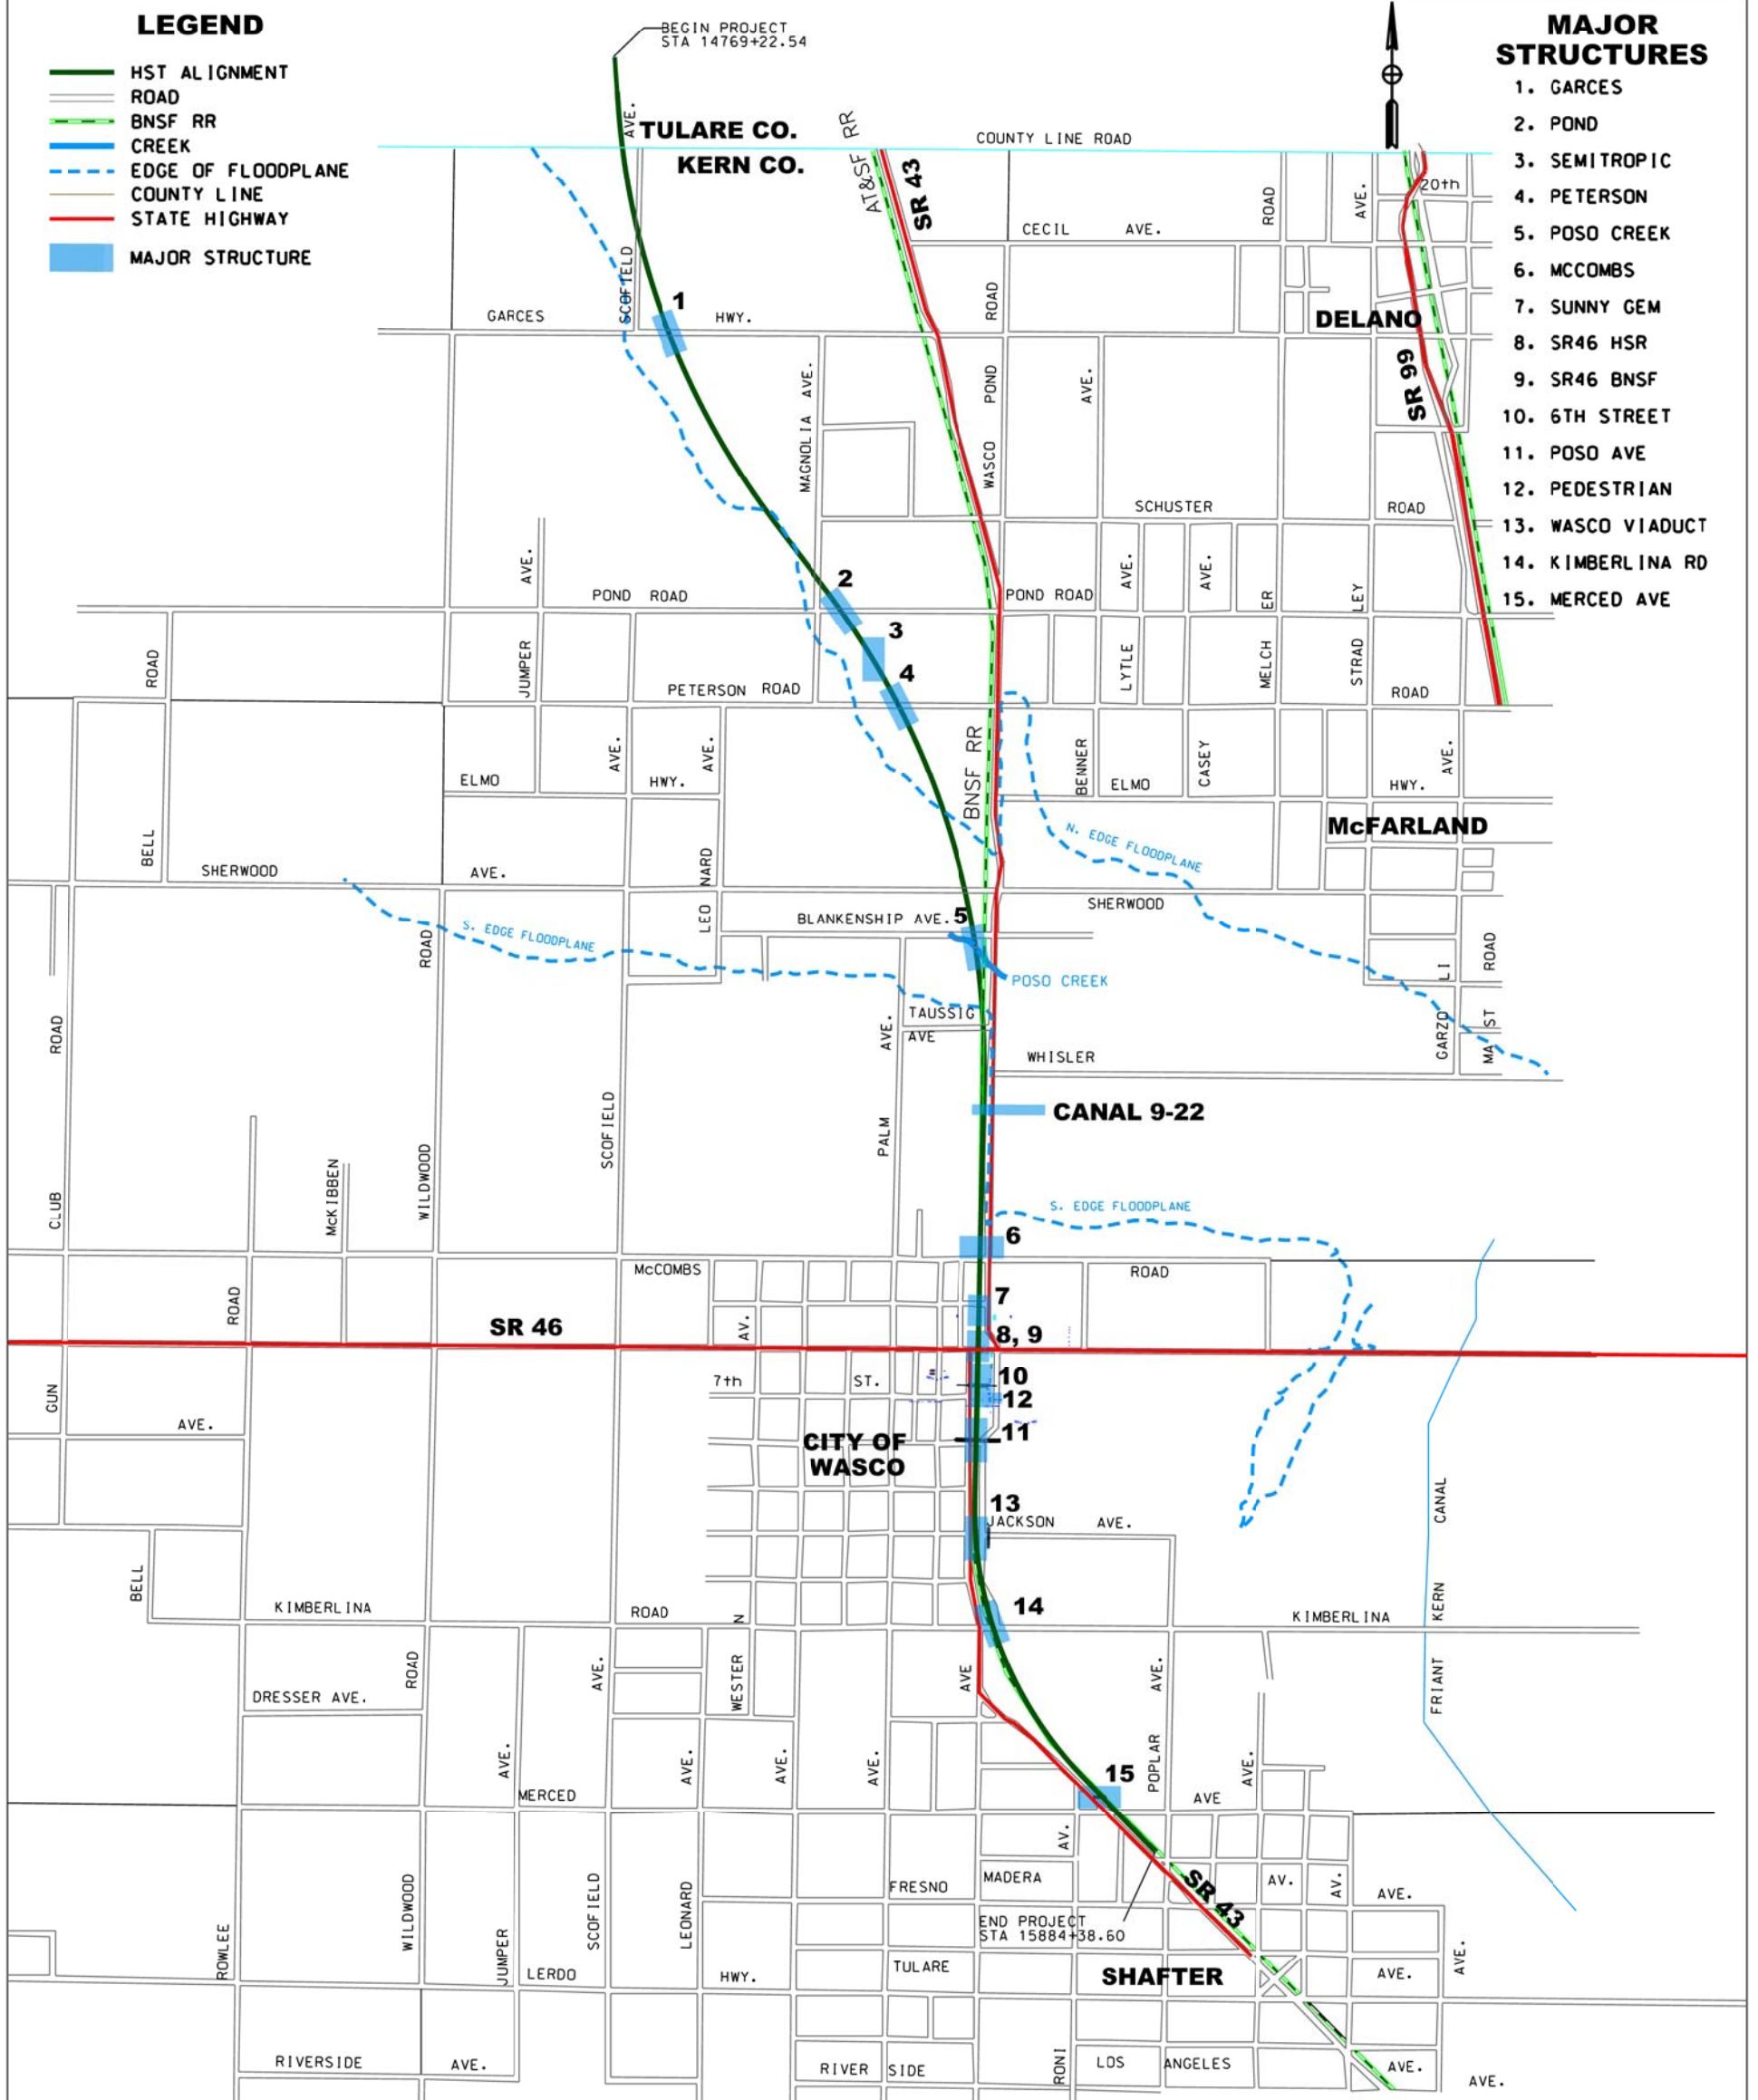

PLAN

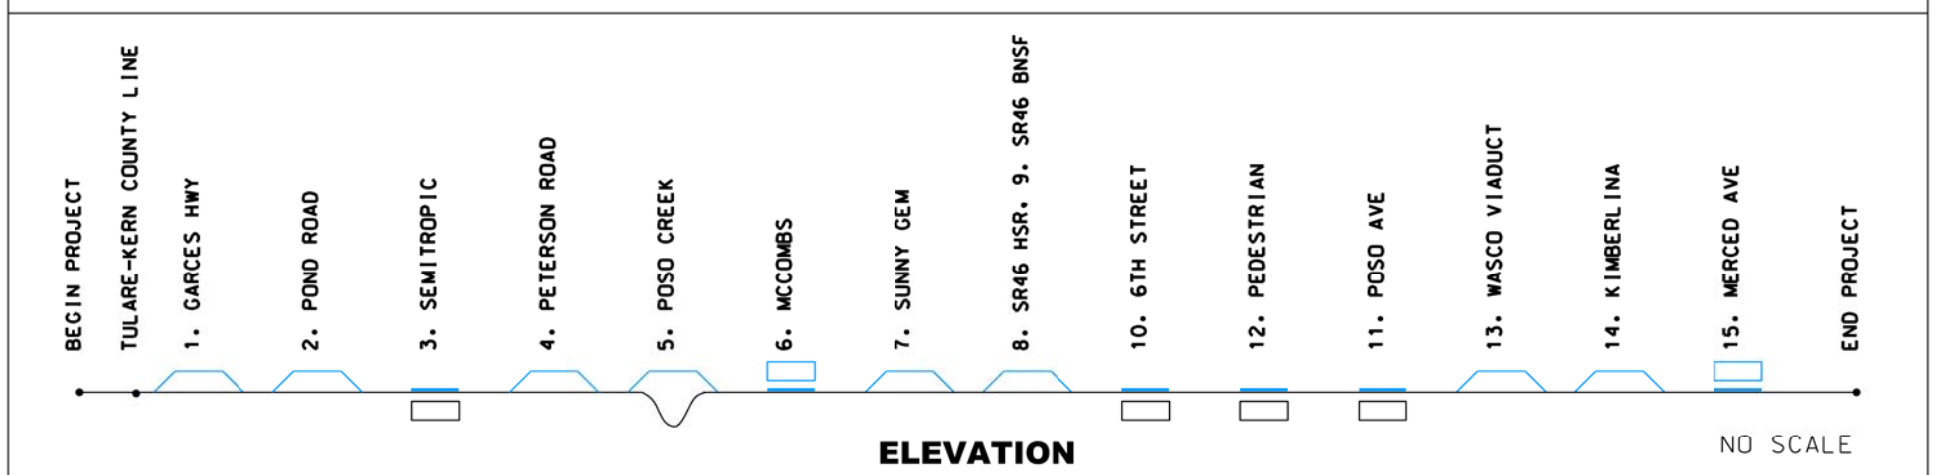

ELEVATION

NO SCALE